


Stadthalle Osterholz-Scharmbeck - Erdgeschoss

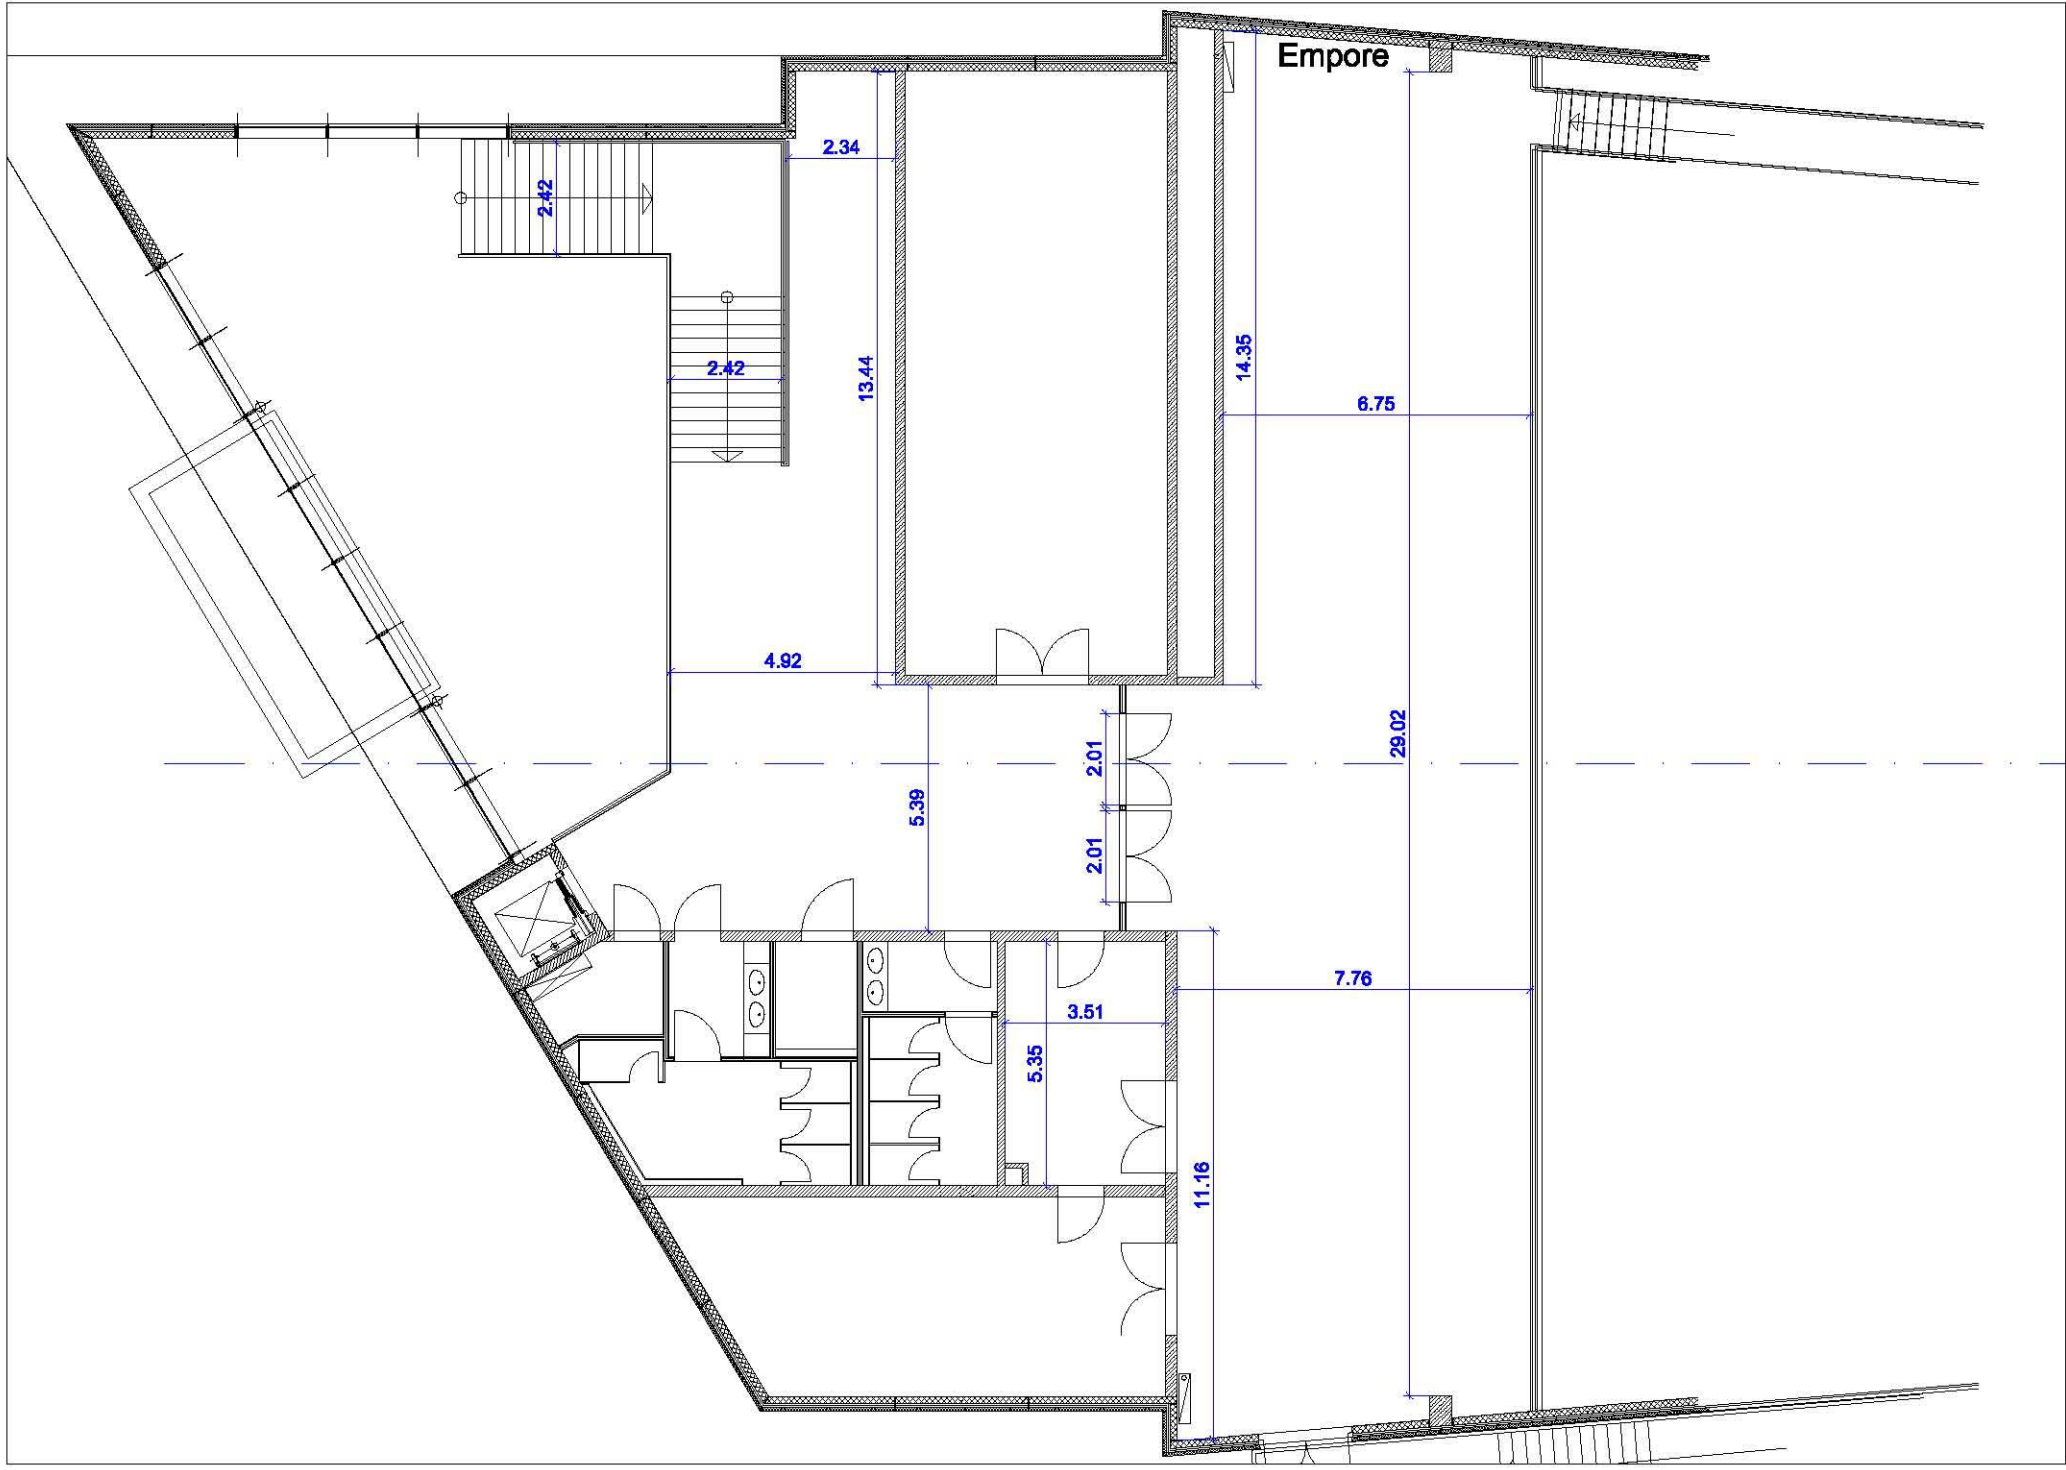

Empore

2.42

2.42

2.34

13.44

4.92

14.35

6.75

29.02

5.39

2.01


2.01

7.76

3.51

5.35

11.16

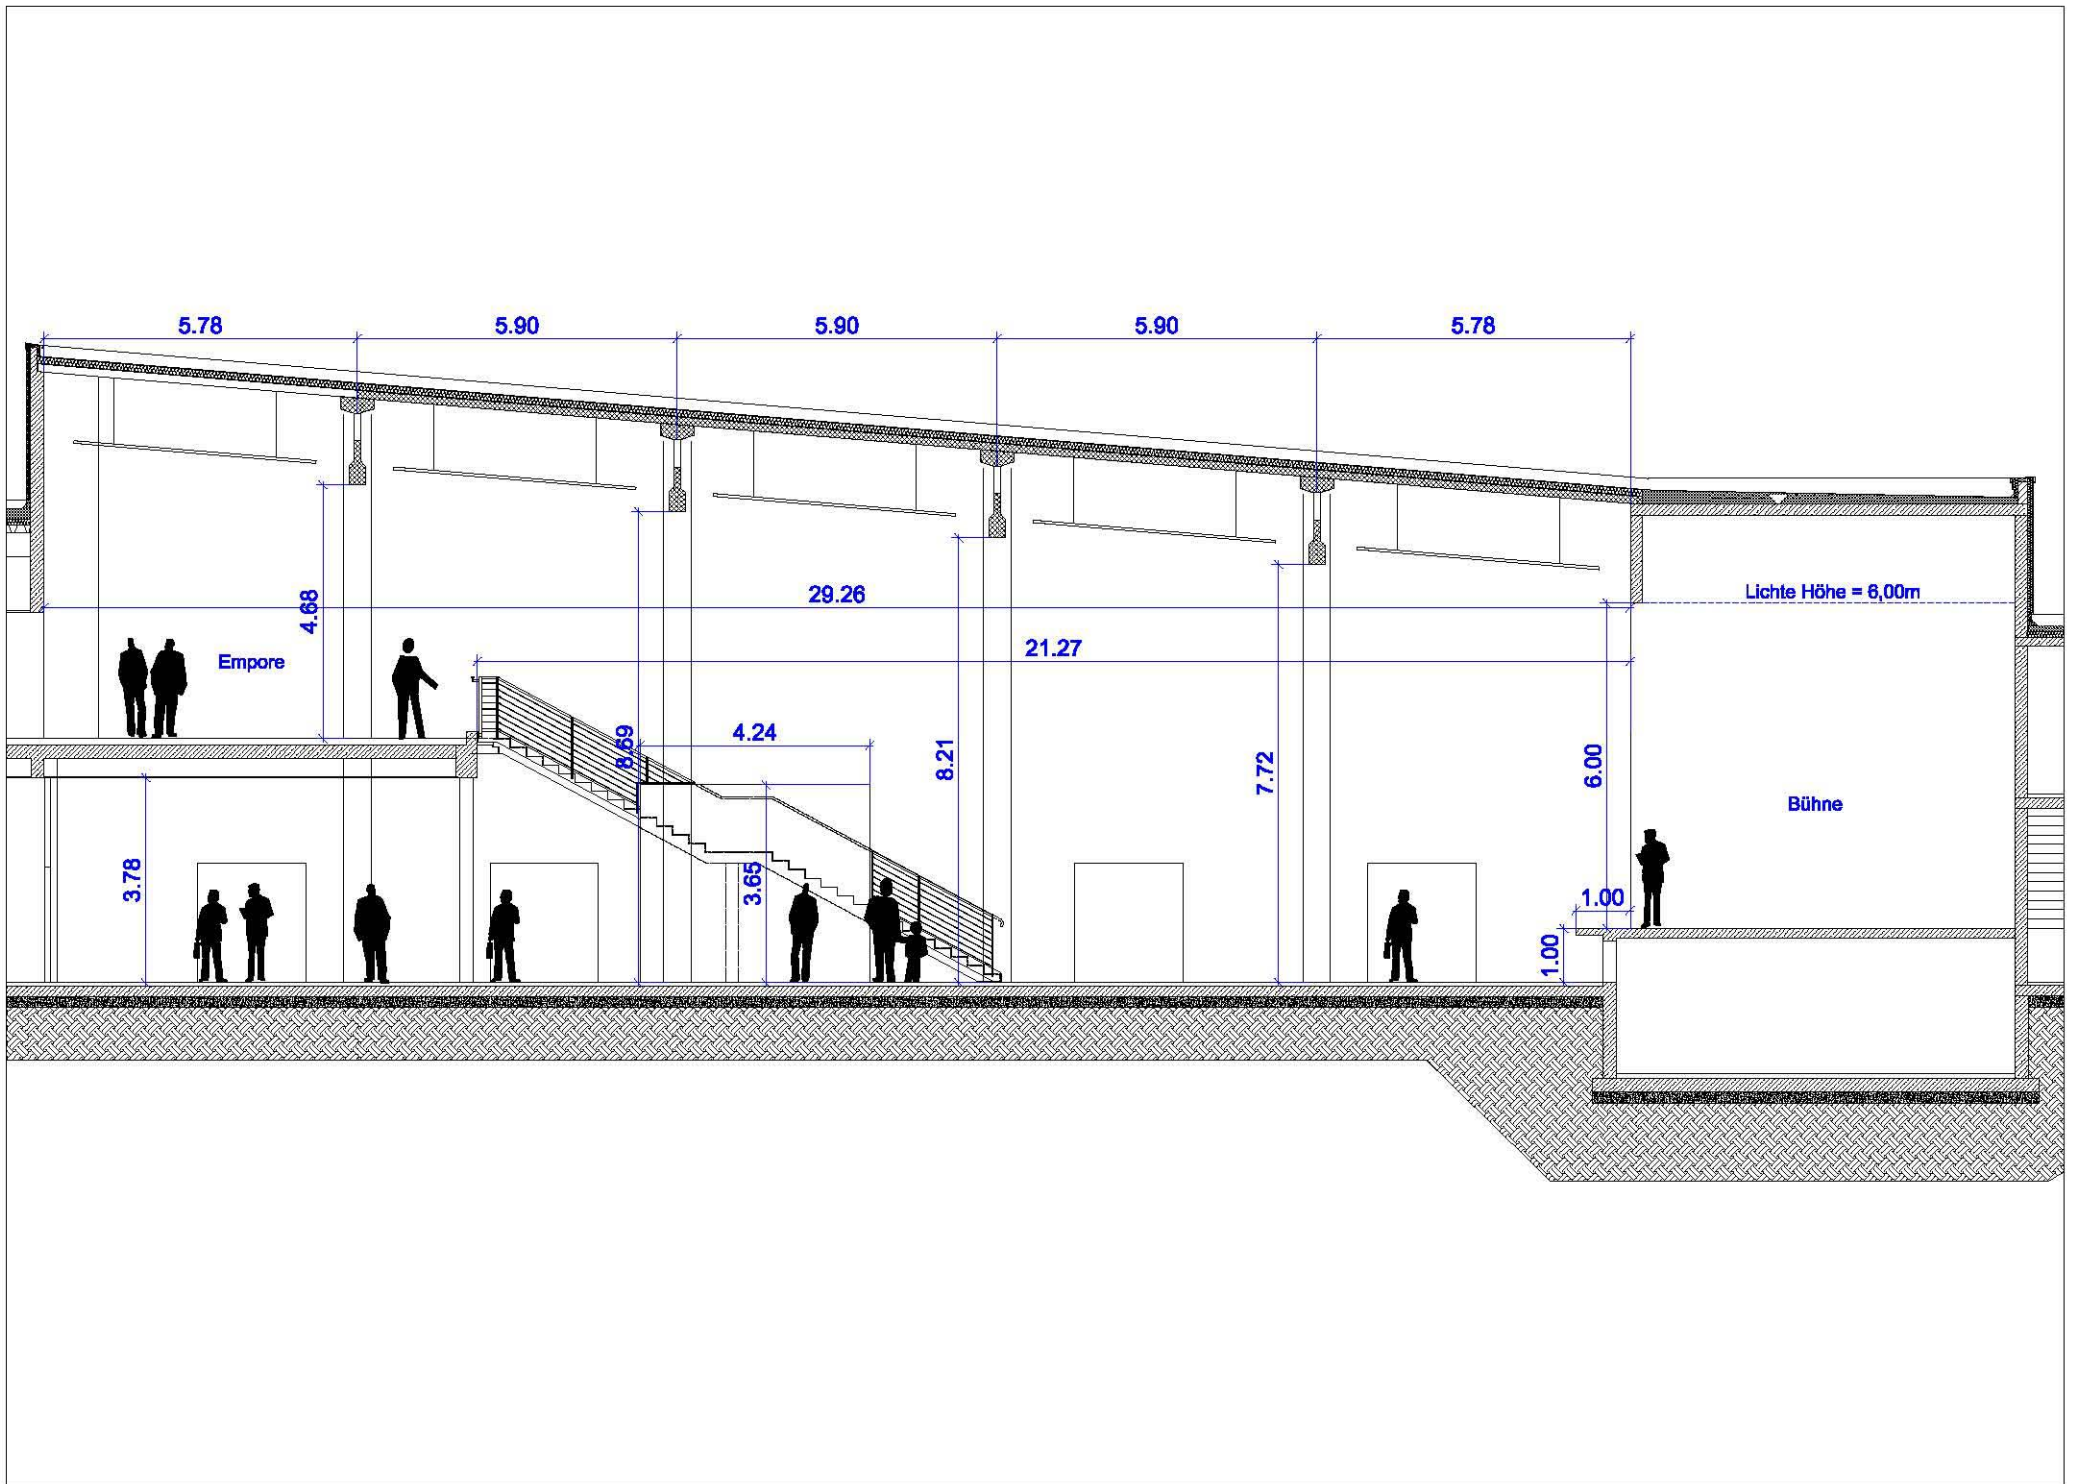

Stadthalle Osterholz-Scharmbeck - Schnitt